



- 1 REMOVE & SALVAGE (E) DOOR AND FRAME  
USE AS DIRECTED BY OWNER
- 2 REMOVE & DISPOSE OF (E) WALLS
- 3 REMOVE & DISPOSE OF BULK-HEAD CEILING.
- 4 (E) FRONT COUNTER DESK TO REMAIN
- 5 (E) FURRED OUT STEEL COLUMNS TO REMAIN
- 6 (E) DOOR TO REMAIN.

- 7 (E) COLUMN TO REMAIN
- 8 (E) WALL TO REMAIN.
- 9 (E) TILE FLOORING TO REMAIN.
- 10 (E) CARPET TO REMAIN.
- 11 REMOVE & DISPOSE OF (E) TILE FLOORING AS SHOWN IN THE AREA.

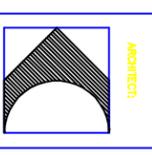

1341 N.Miller St.  
Suite 210  
Anaheim, CA  
92806  
714-933-0023  
Fax: 961-8324  
COOKandP AE.com

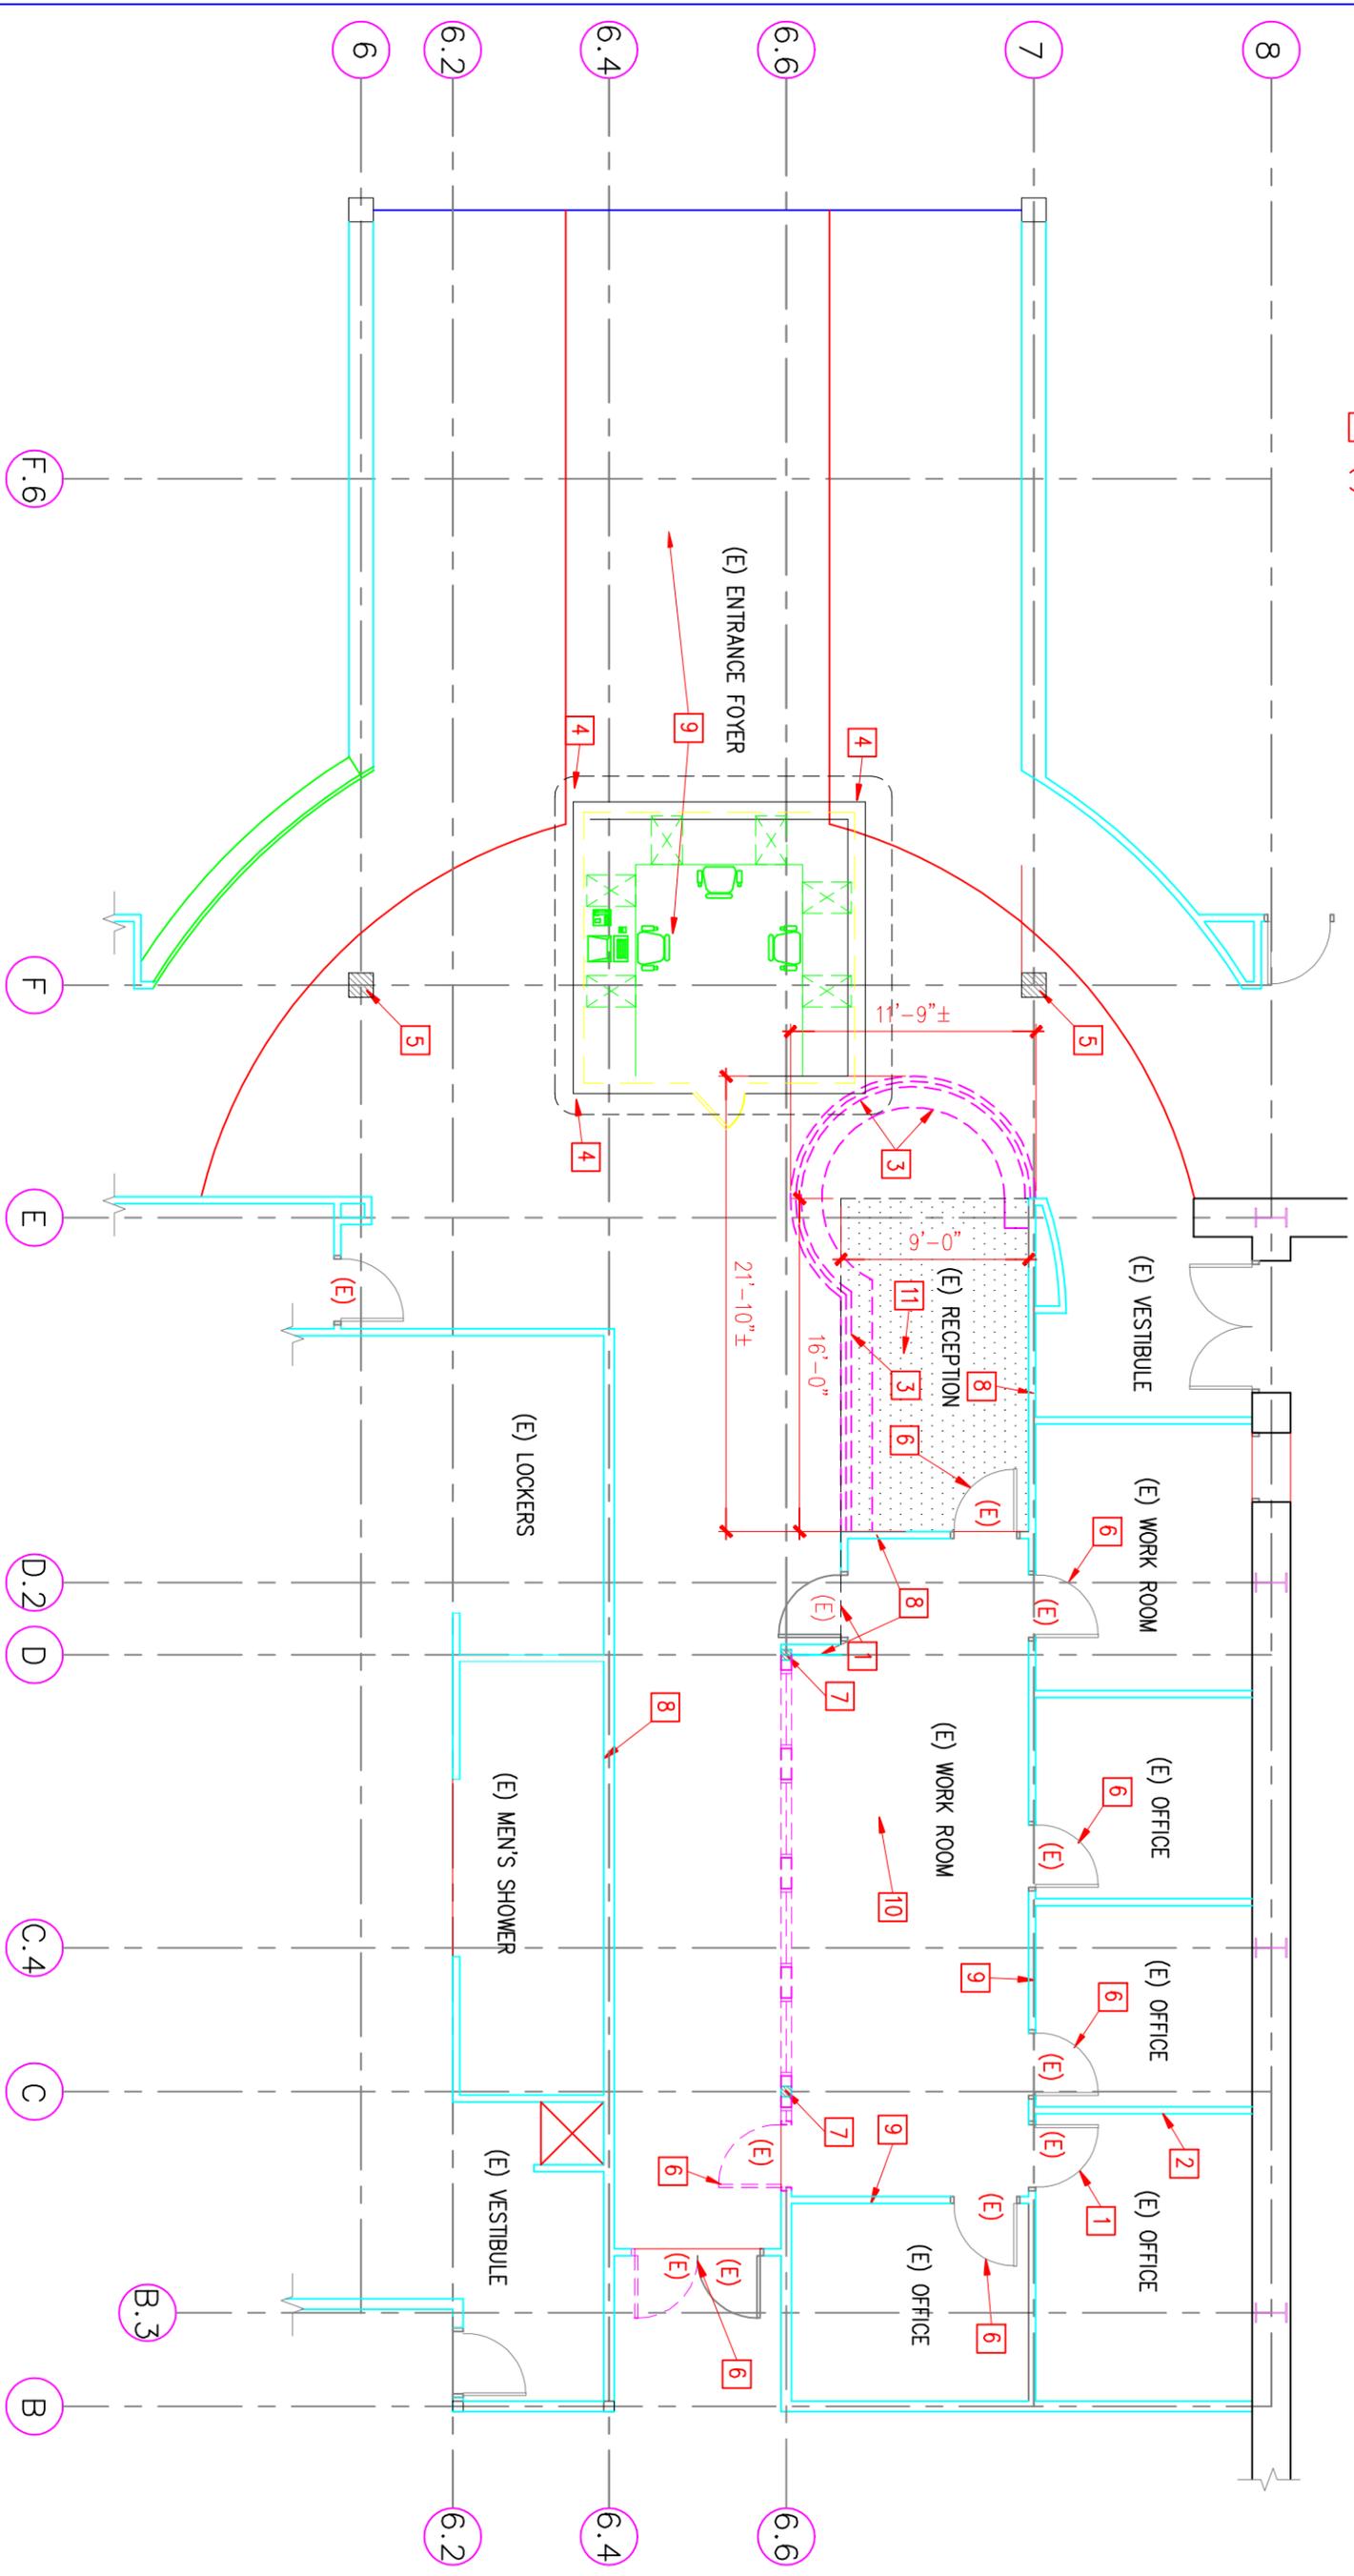

PROJECT:  
MANAGEMENT AREA TENANT IMPROVEMENT  
GONZALES COMMUNITY CENTER  
670 COLTON AVE., COLTON, CALIFORNIA

OWNER:  
GONZALES COMMUNITY CENTER  
670 COLTON AVE., COLTON, CALIFORNIA

DATE: 5-10-2005  
JOB NO.  
REVISIONS  
SHEET TITLE  
DEMOLITION PLAN

SHEET NO. A-1  
SCALE: 1"=8'-0"

# DEMOLITION PLAN